
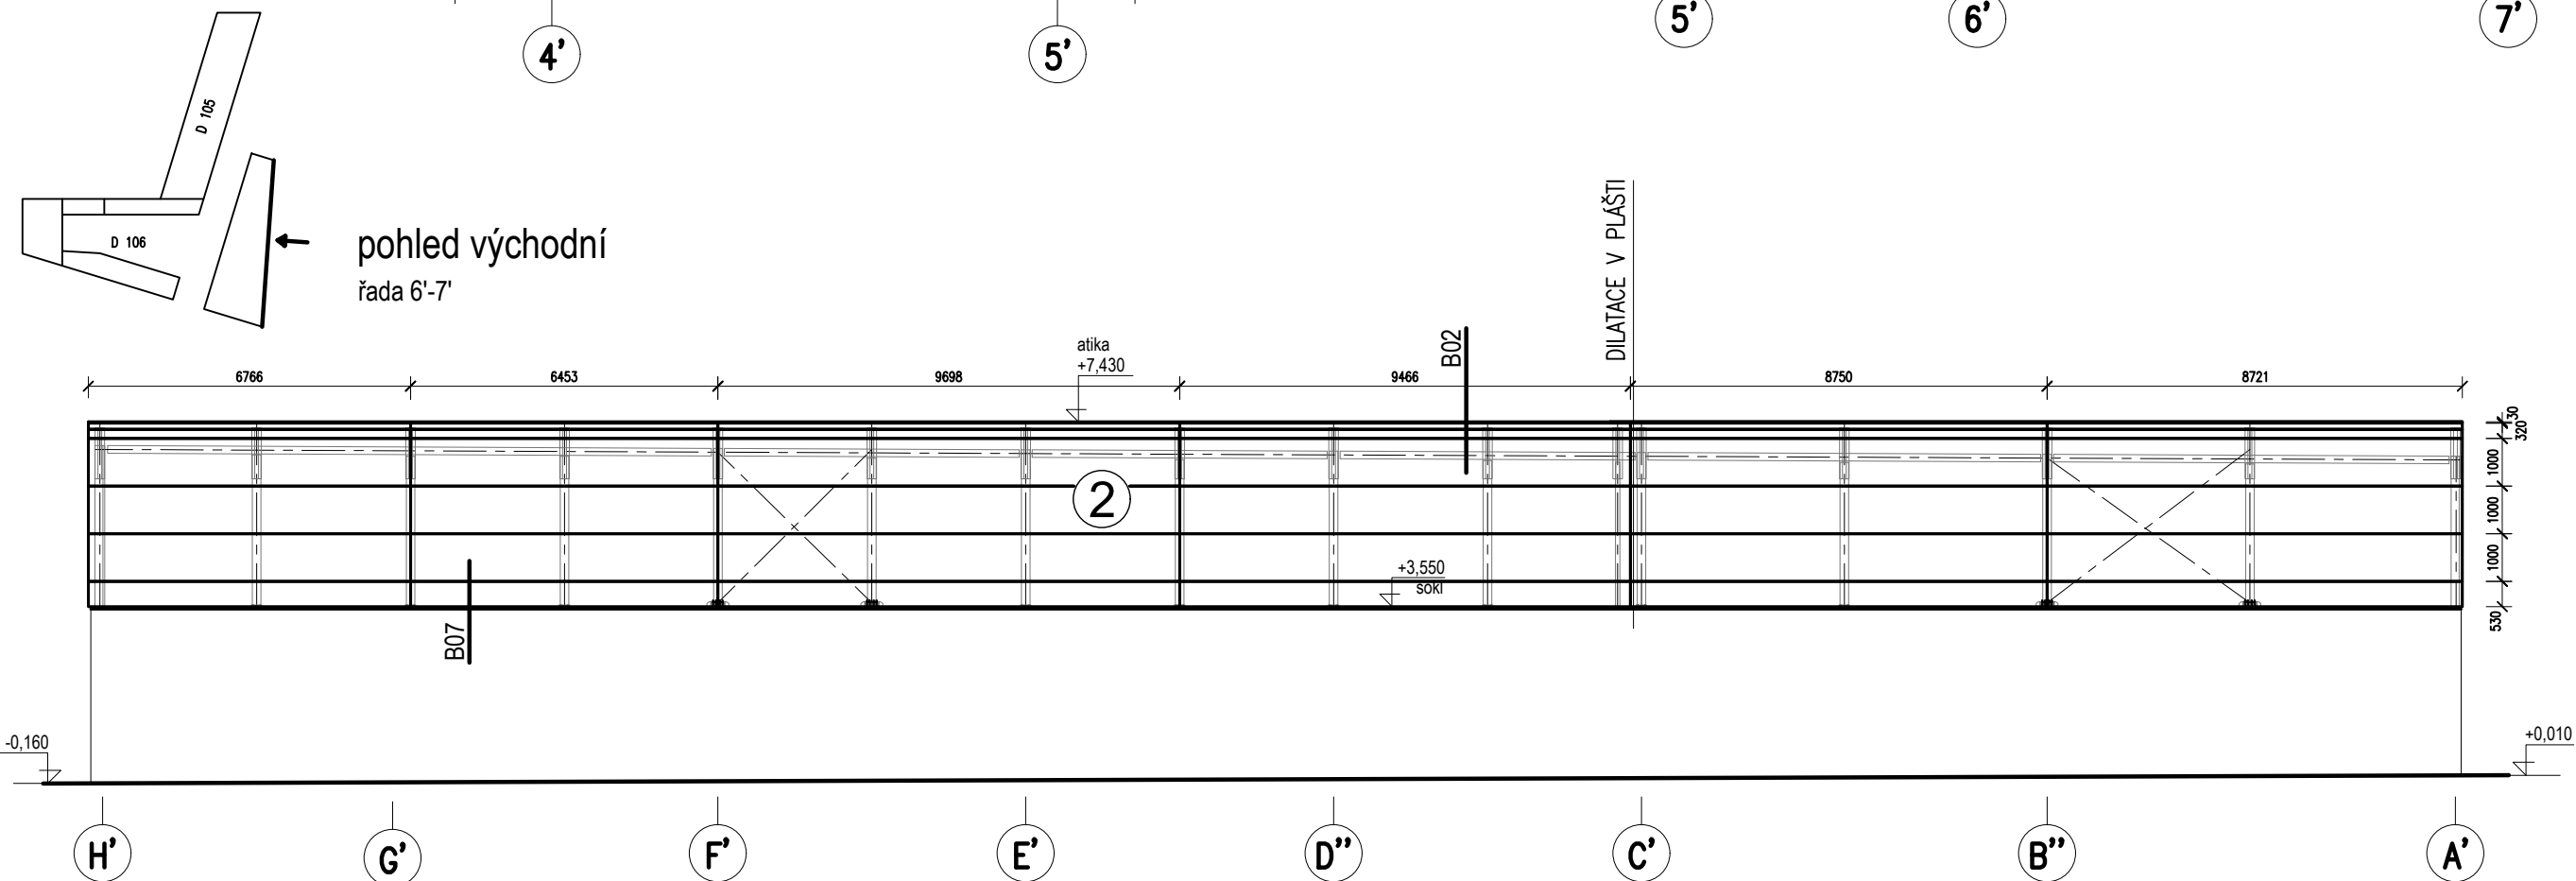
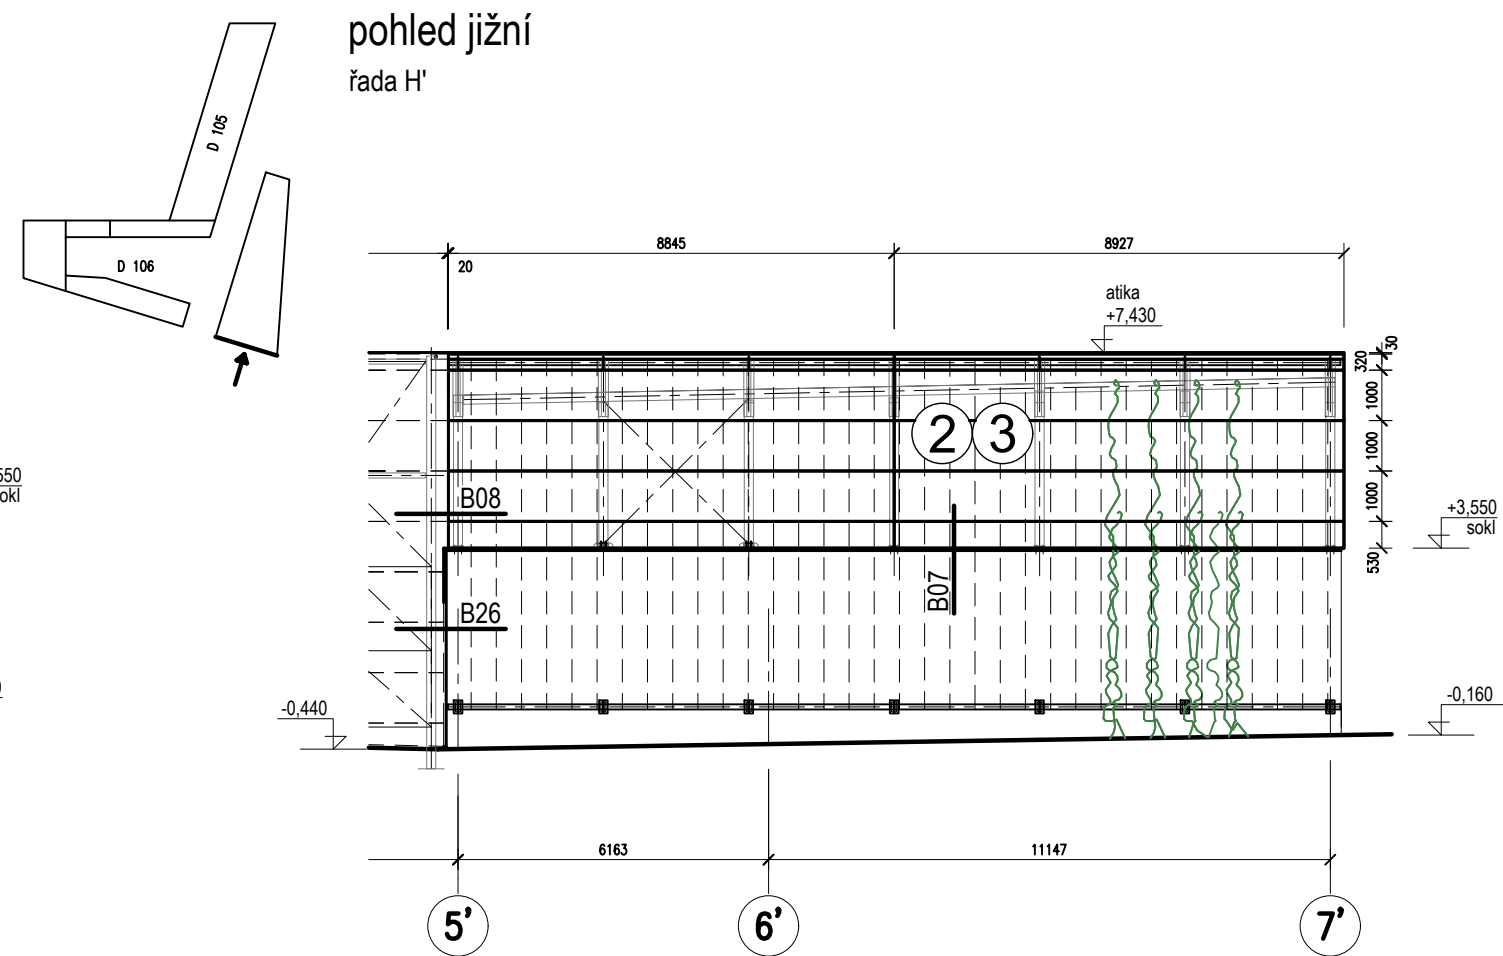


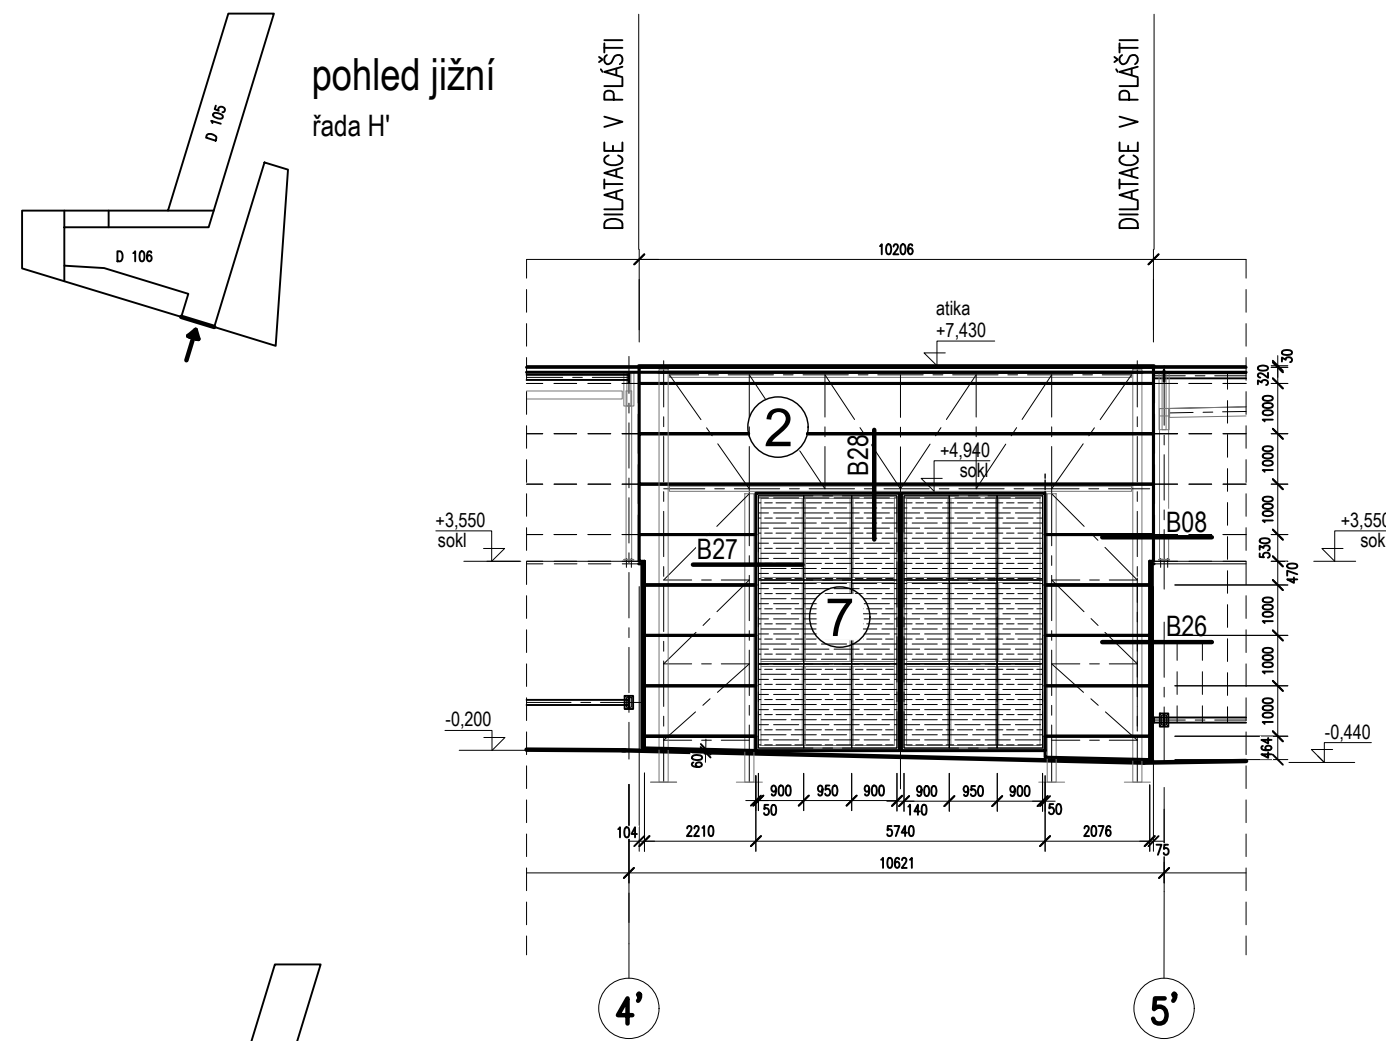

POHLED JIŽNÍ - ŘADA H', POHLED VÝCHODNÍ - ŘADA 6'-7' 1:150

002/005/01